

copyright note: the property of bridge parapets Ltd. the contents of this drawing may not be copied or reproduced without written permission from bridge parapets Ltd.

**NOTES**

- 1) ALL MATERIALS STEEL TO GRADE S275JR UNLESS OTHERWISE STATED.
- 2) TO BE HOT DIP GALVANISED AFTER FABRICATION.

REV.	A	27/11/06	ISSUED FOR USE
REV.		DATE	AMENDMENT


**BRIDGE PARAPETS LTD**  
 TOMBRI INDUSTRIAL ESTATE, KILB OF DRG, ROSEBERRY, SCOTLAND IV6 7UA  
 TEL: +44 (0) 1463 870194 FAX: +44 (0) 1463 872657  
 E-MAIL: SALES@BRIDGE-PARAPETS.COM WEB: WWW.BRIDGE-PARAPETS.COM

DRAWN: PA  
 CHECKED: DM


DATE: 27/11/06  
 SCALE: 1:5

TITLE: 50KN>330KN CONNECTION TO OBB SAFETY FENCE (200 SYSTEM)

DRAWING NUMBER: BPL/200/59

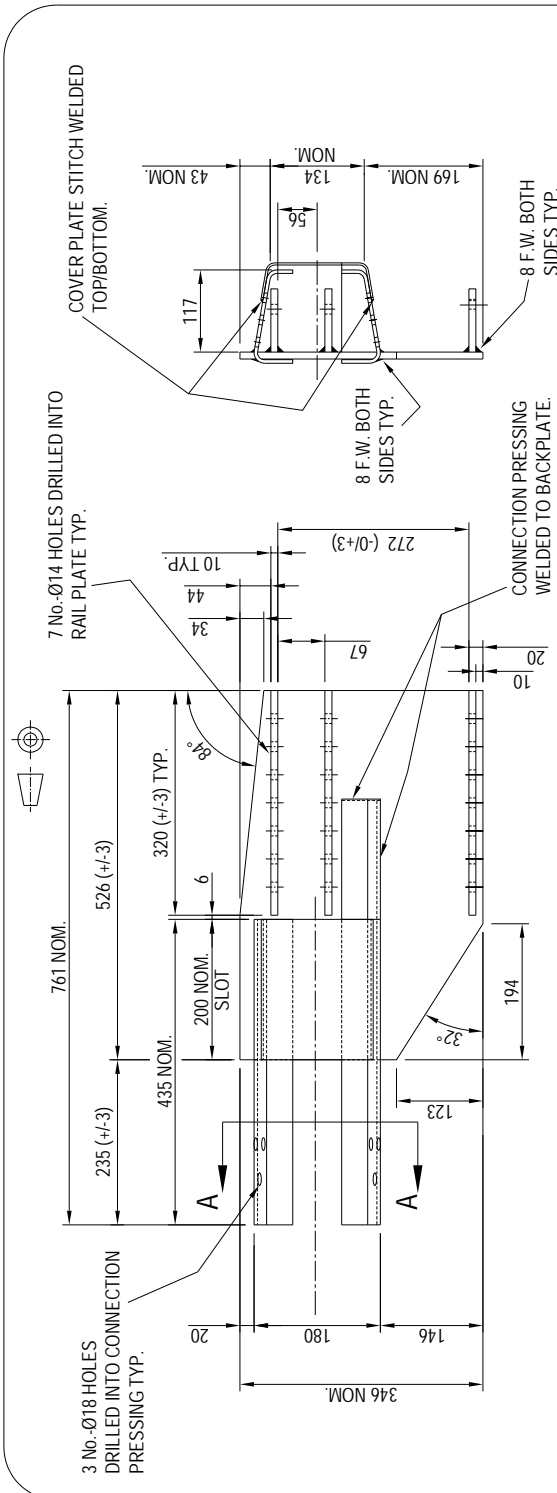


**SIDE VIEW**

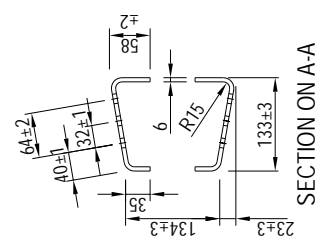


**SECTION ON A-A**

**FRONT ELEVATION**

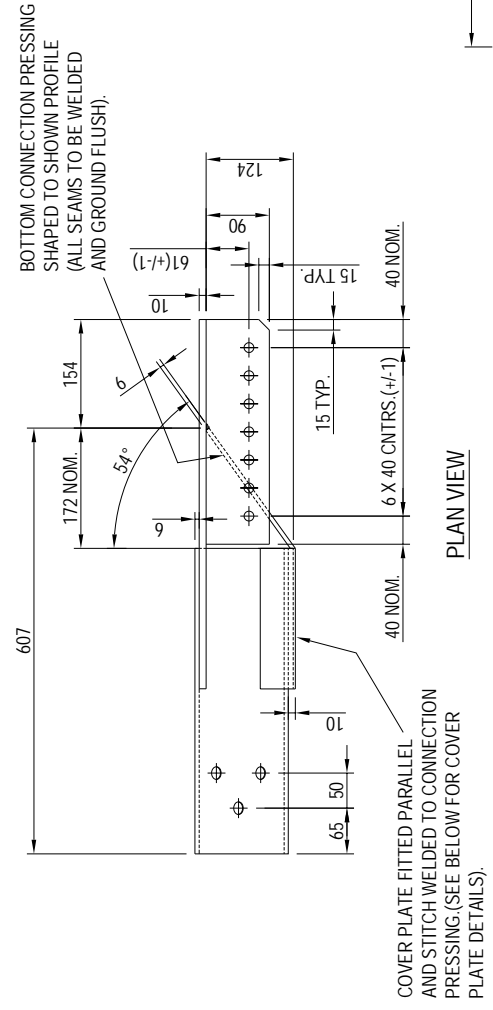

**PLAN VIEW**

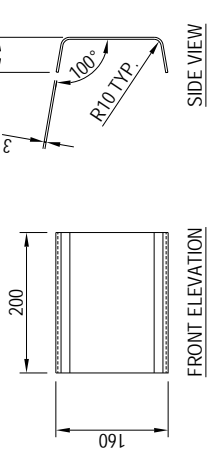

APPROACH SIDE :- AS DRAWN  
 DEPARTURE SIDE :- OPPOSITE HAND

WELDED CONSTRUCTION

**COVER PLATE DETAILS**